



ACTIVE RADON MITIGATION SYSTEM

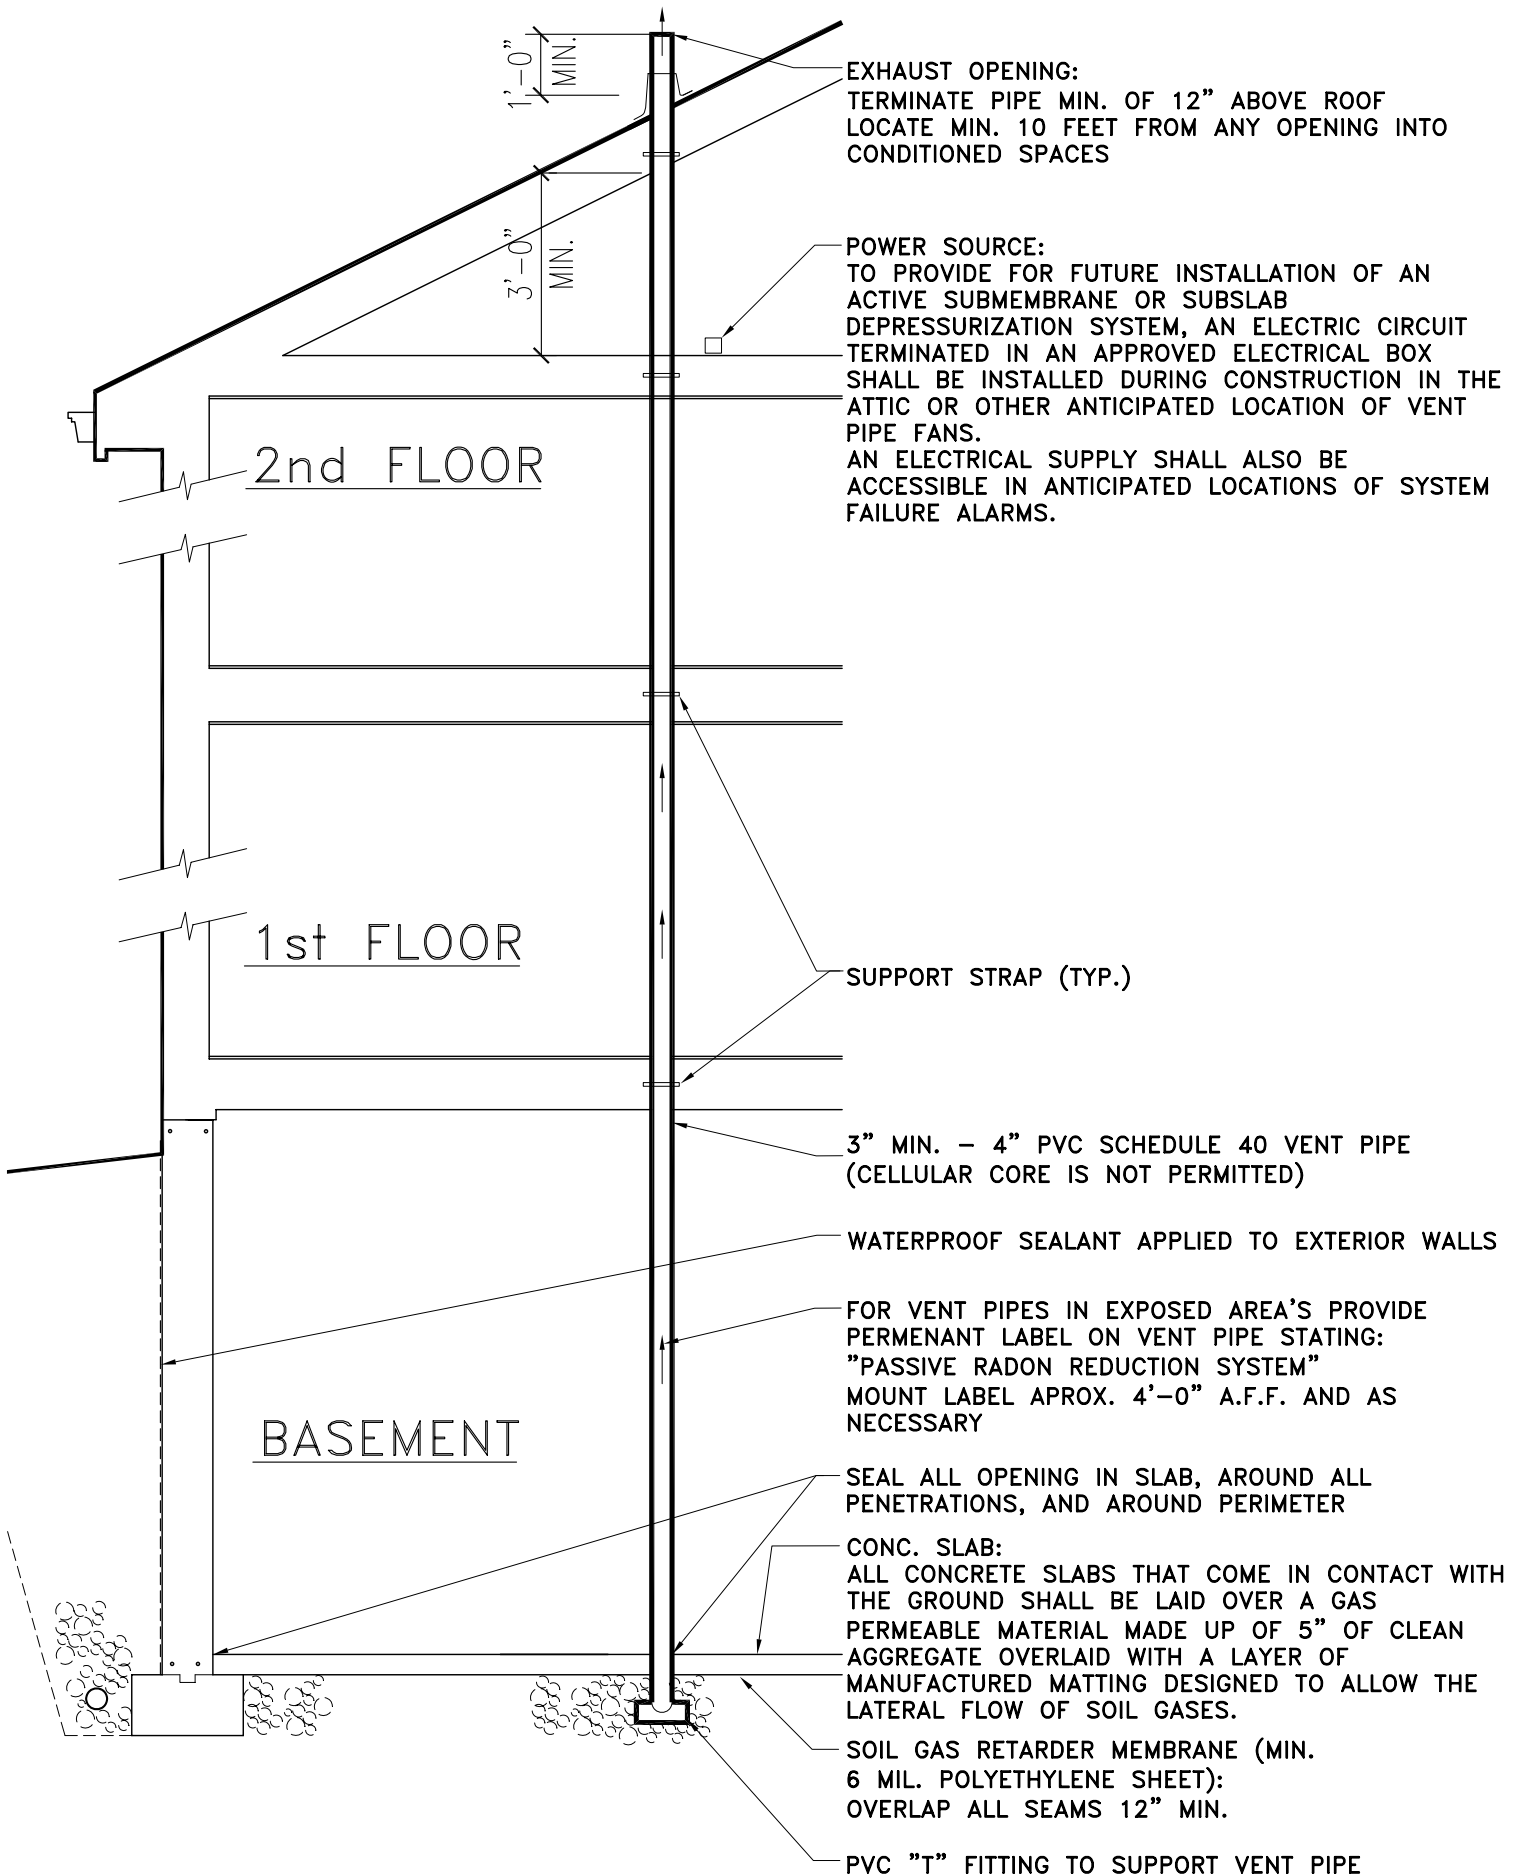

PASSIVE RADON MITIGATION SYSTEM

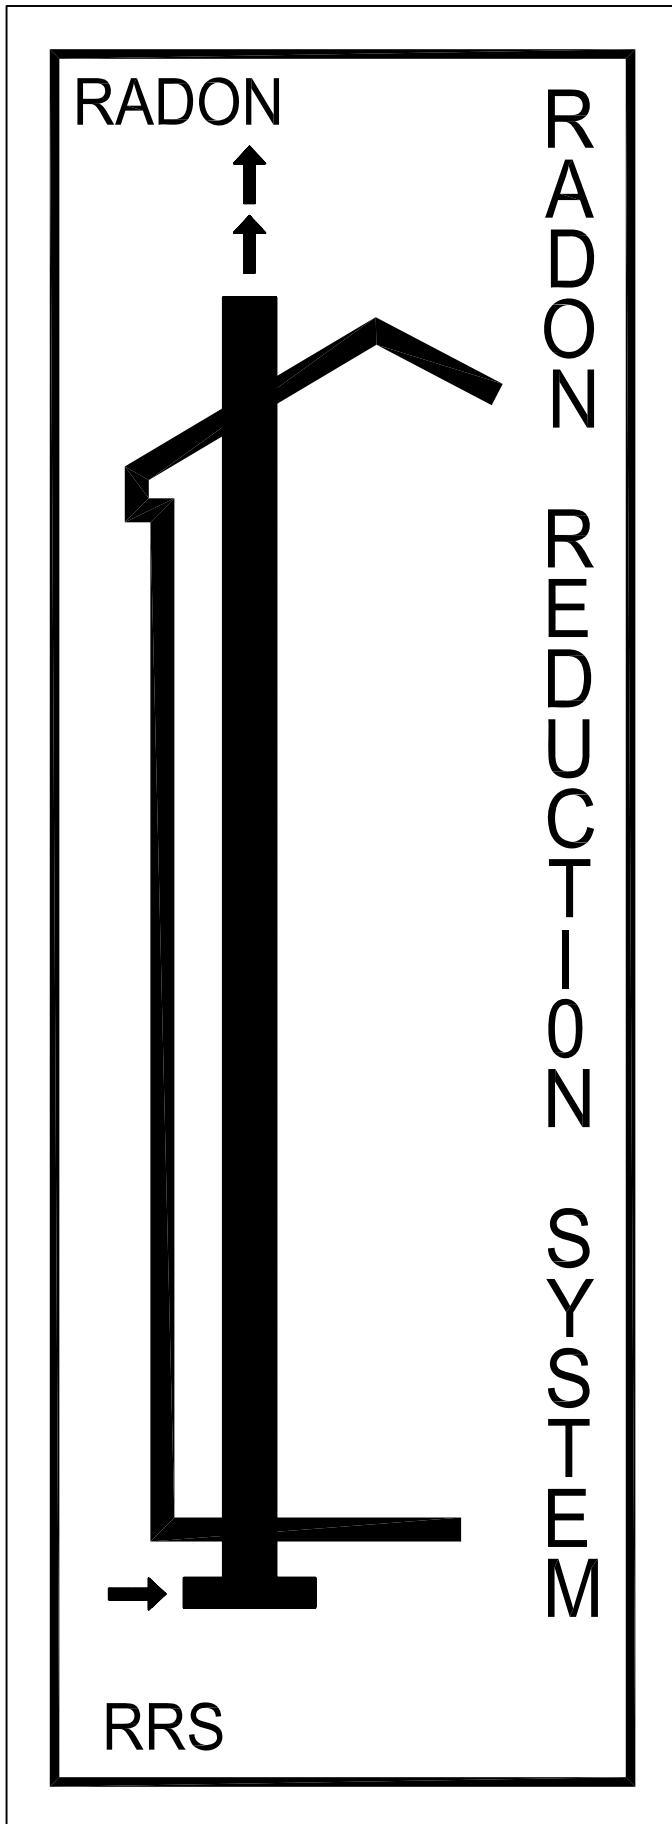

EXAMPLE: RADON PIPE IDENTIFICATION LABEL

REQUIRED ONE LABEL ON EACH FLOOR AND IN ACCESSIBLE ATTICS